

2+1B

3+1A

1+1C



ÇAMLICA

1+1E

1+1F

PRESTİJ CD.



2+1A



2+1C

1+1A

1+1B

1+1D

B-C KULE KATI PLANI

A61 A62 A63 A64

A65 A66 A67

A68 A69 A70

A71 A72

A73


A74

A75

ÇAMLICA


PRESTİJ CD.

ZEMİN KAT PLANI

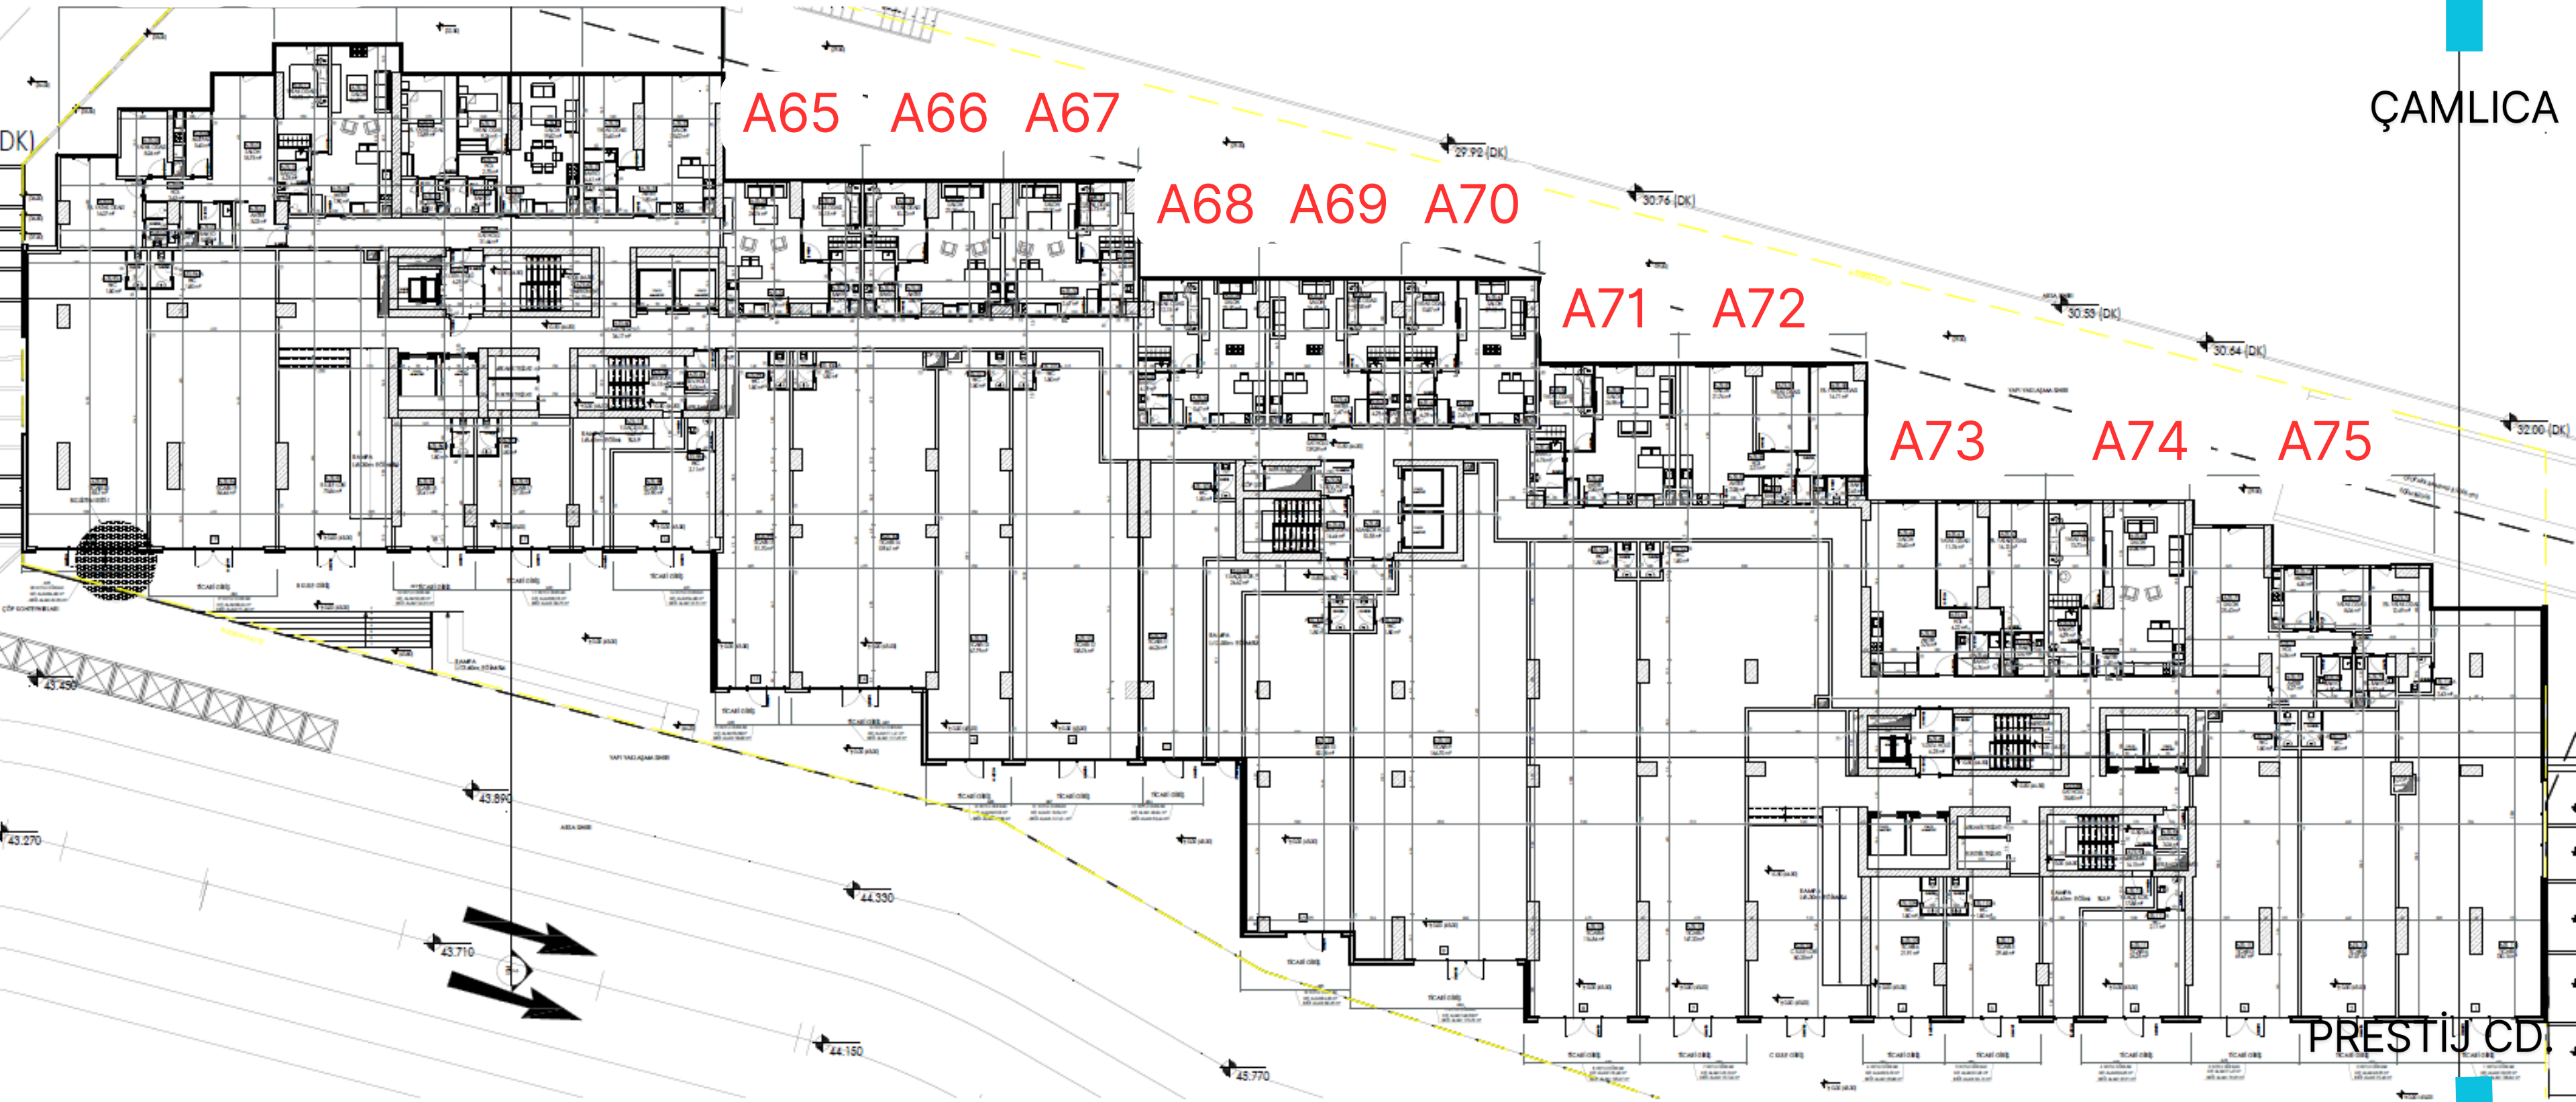



ÇAMLICA

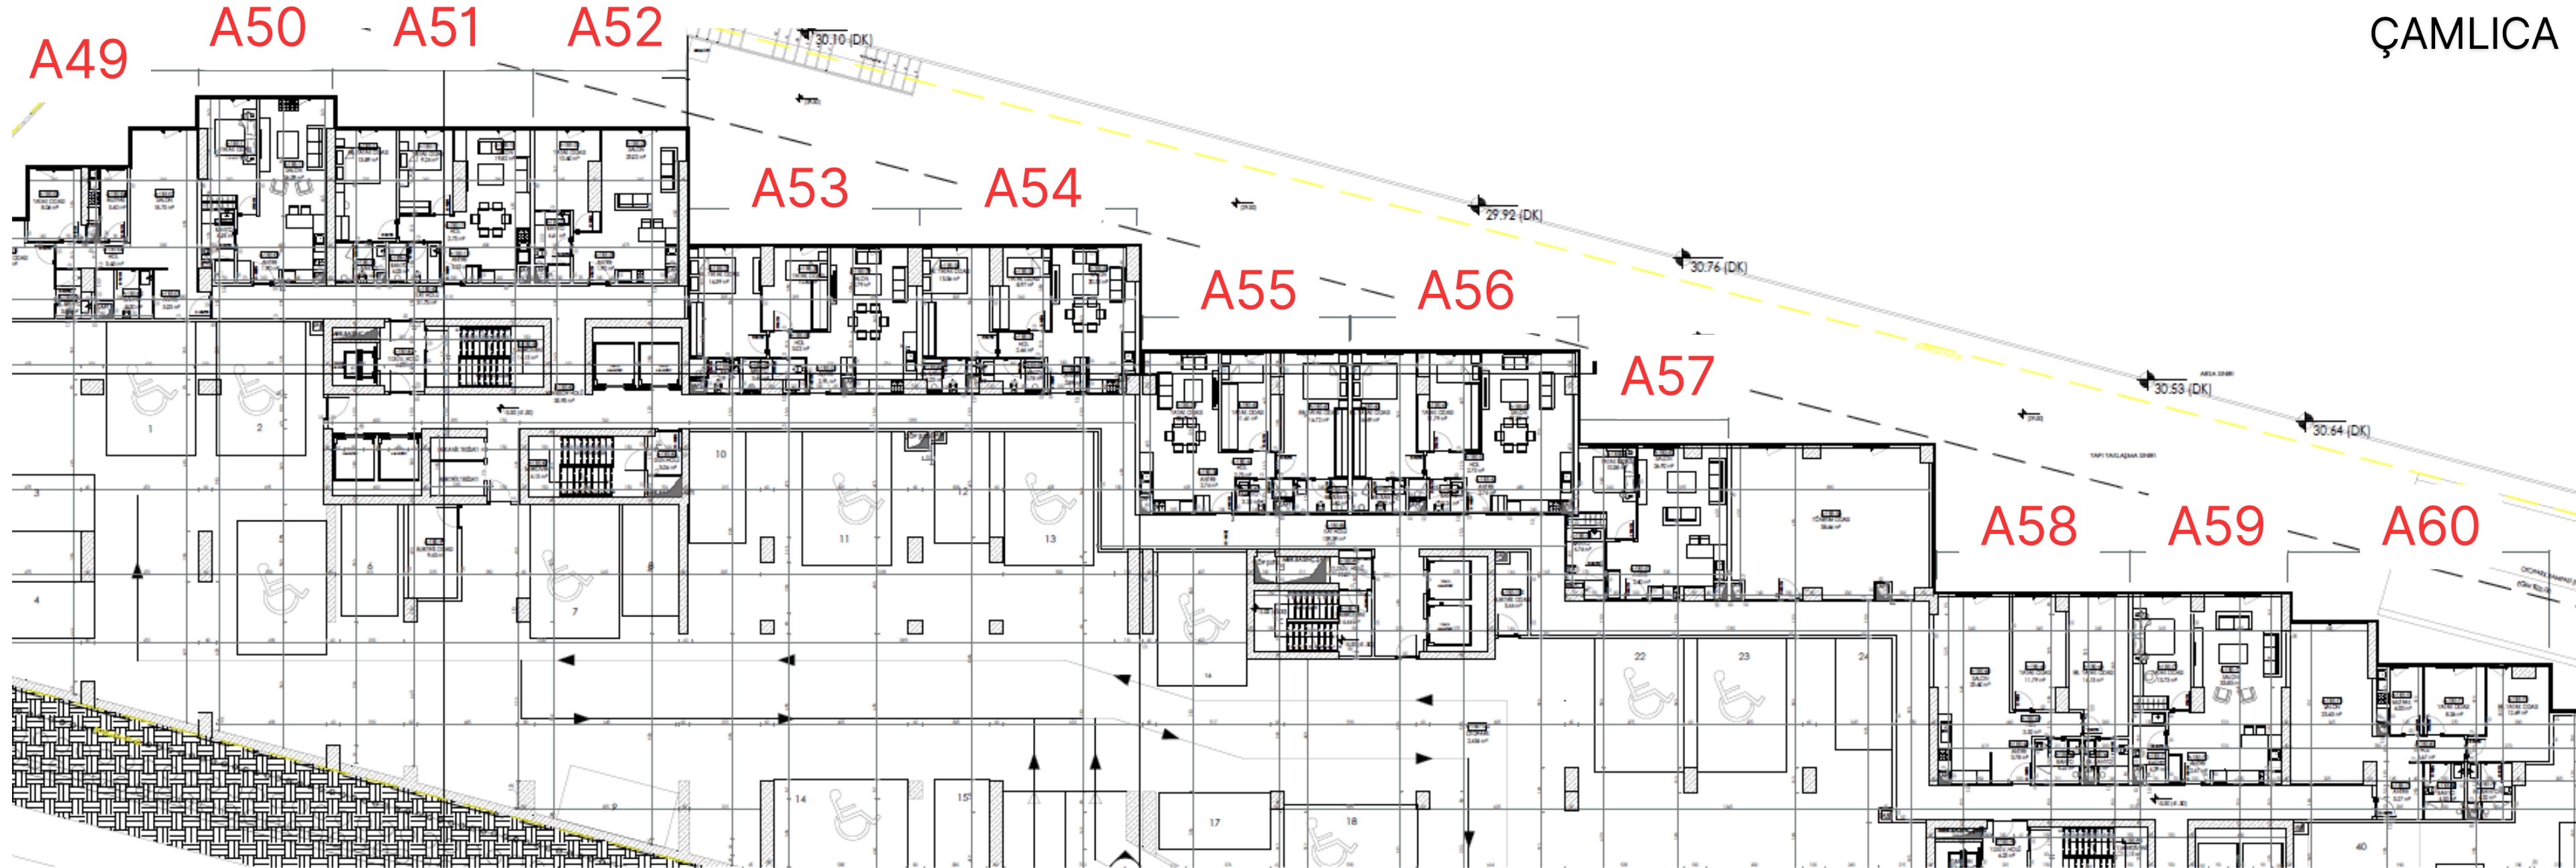


PRESTİJ CD.



1.BODRUM KAT PLANI




ÇAMLICA

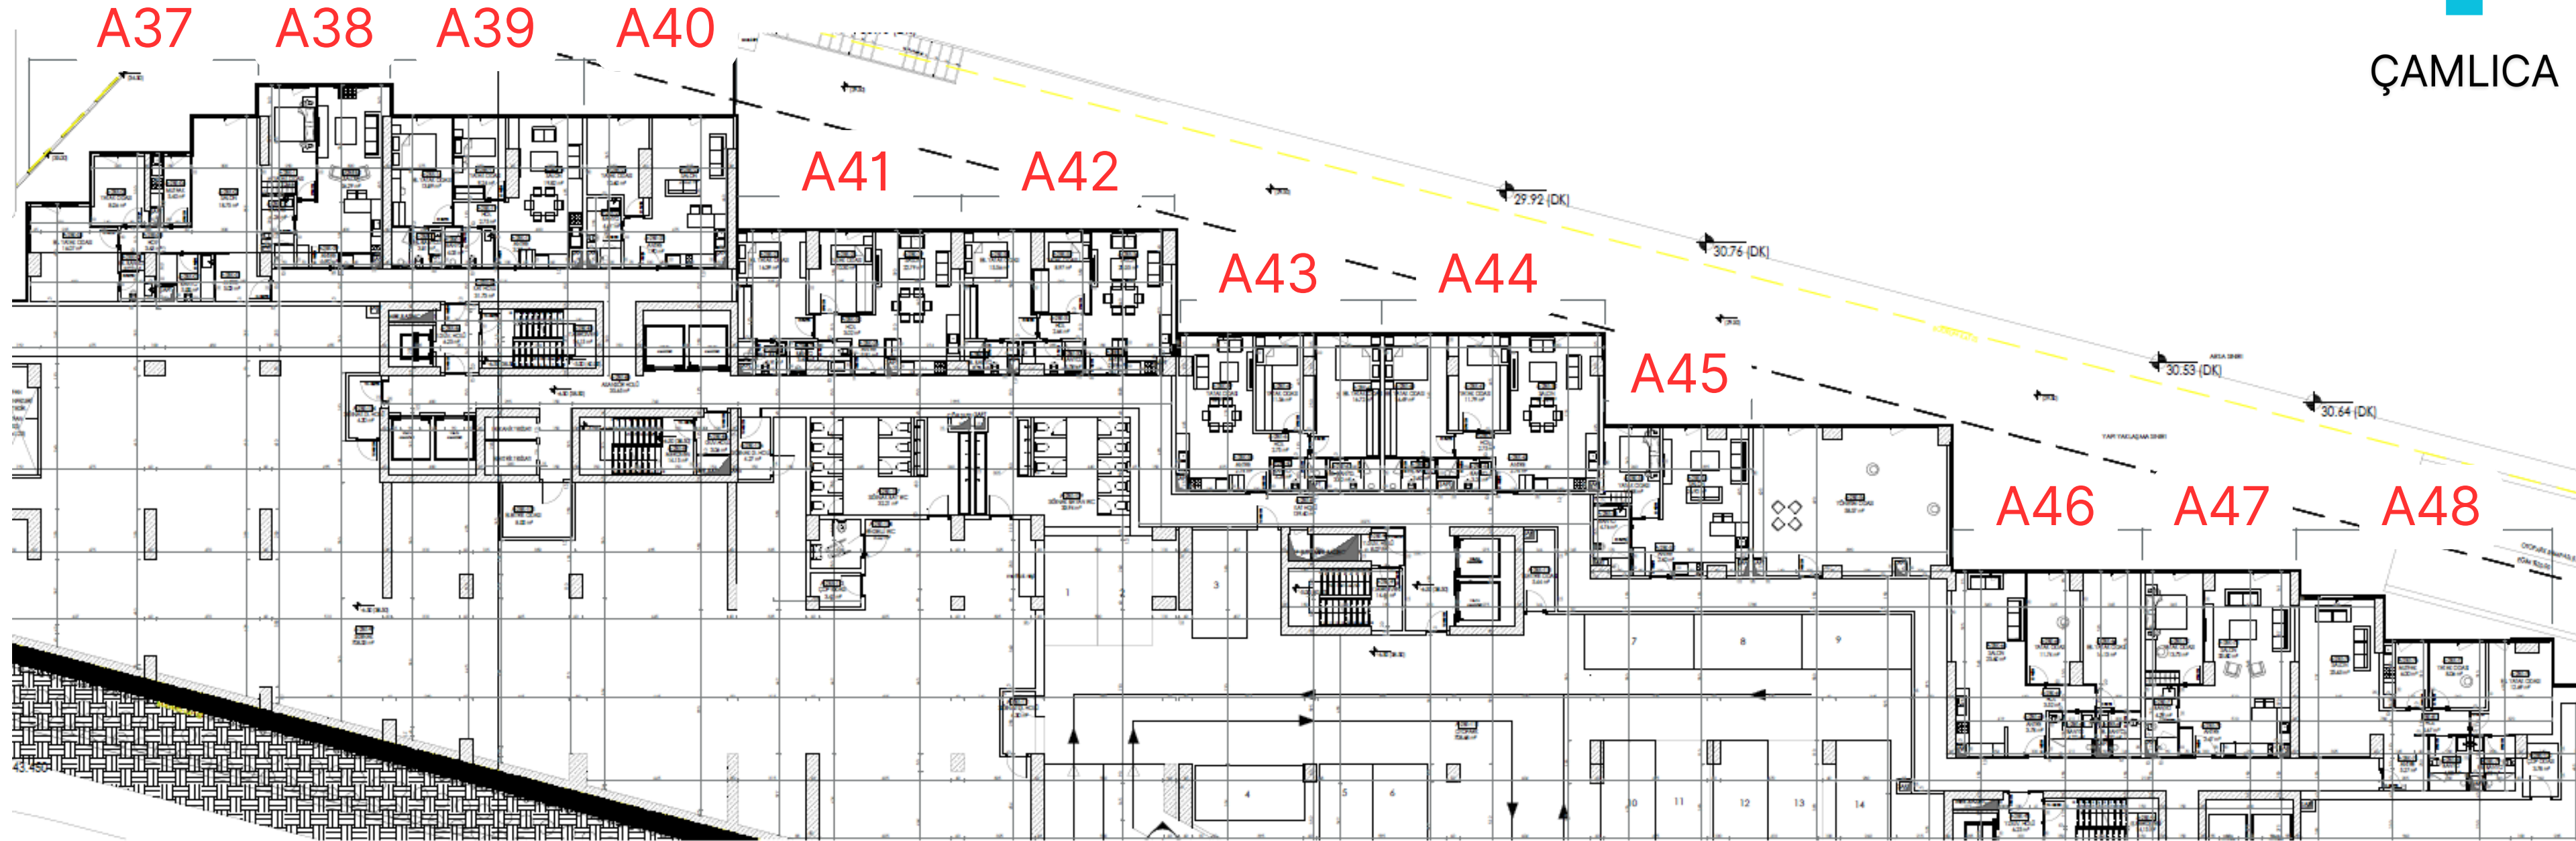

PRESTİJ CD.




2.BODRUM KAT PLANI

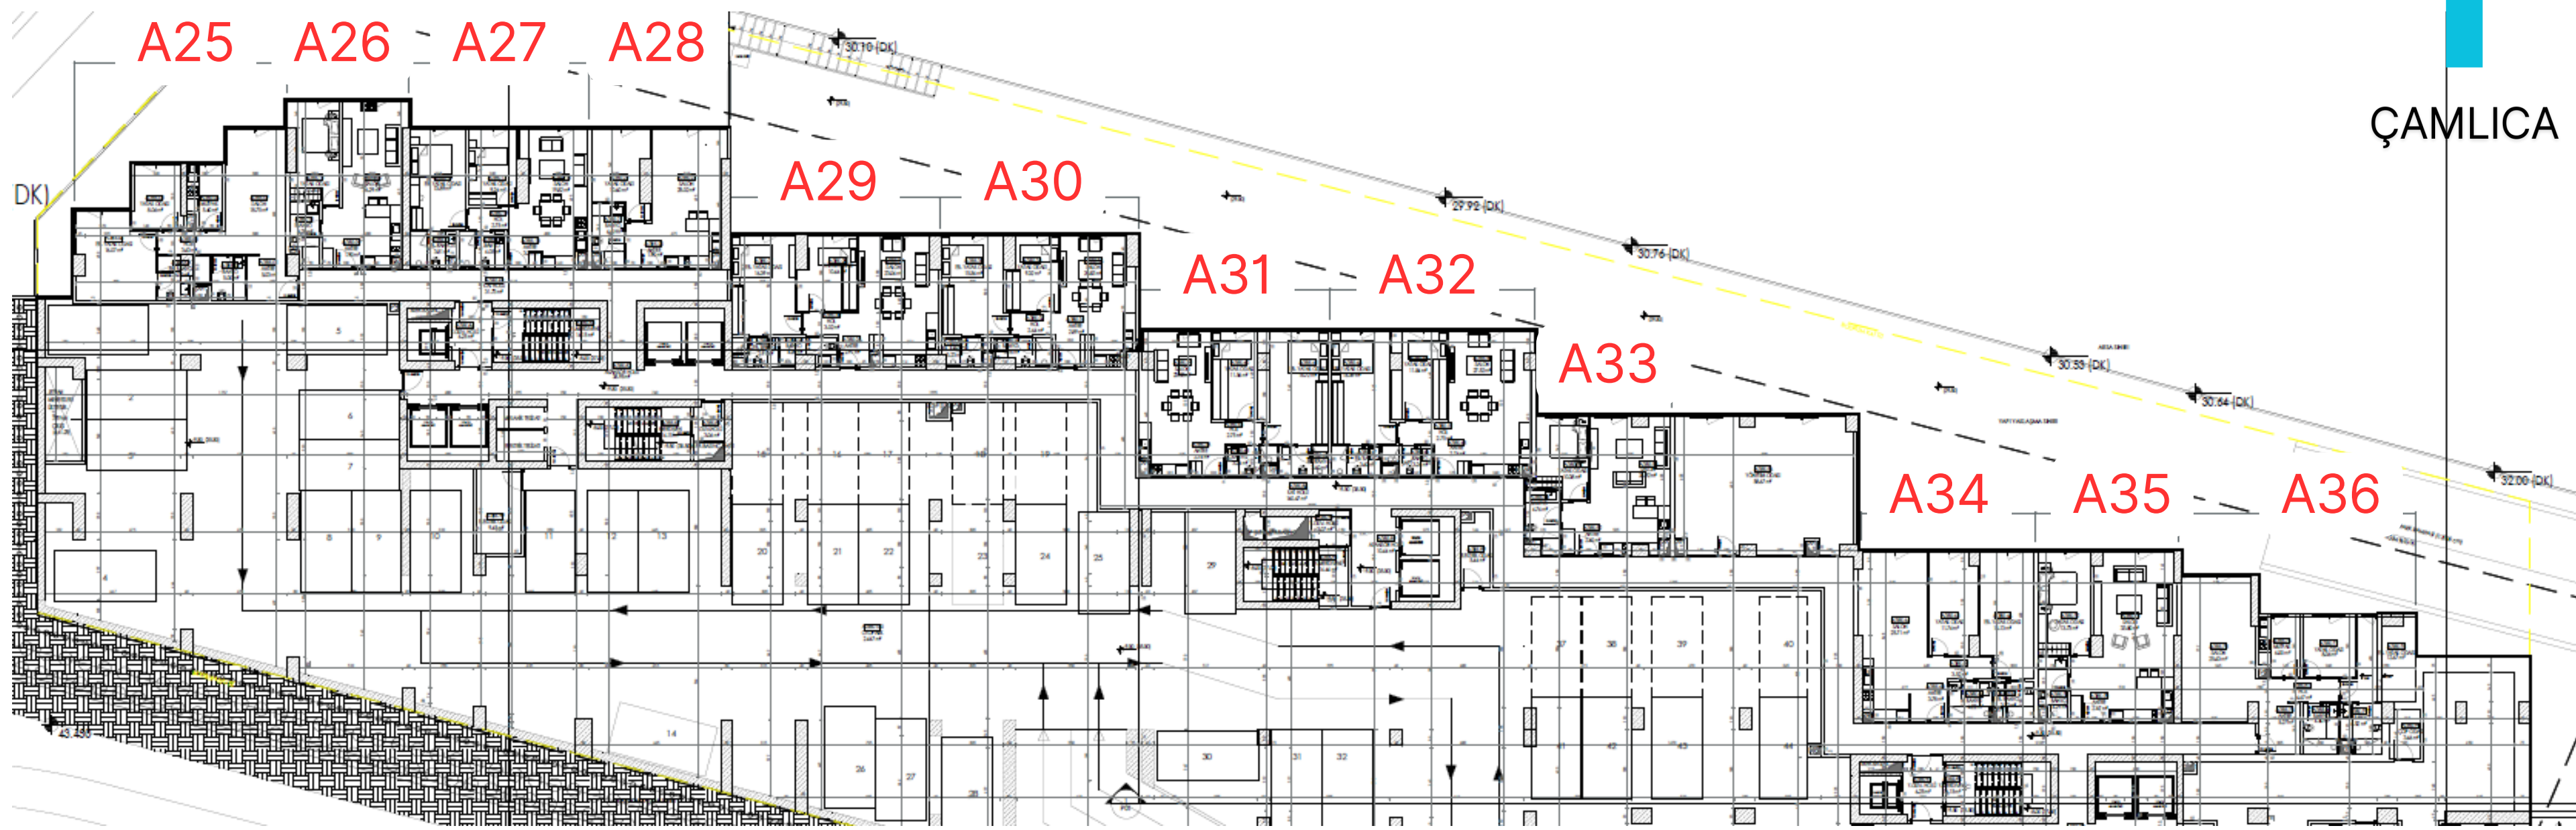

3.BODRUM KAT PLANI



ÇAMLICA

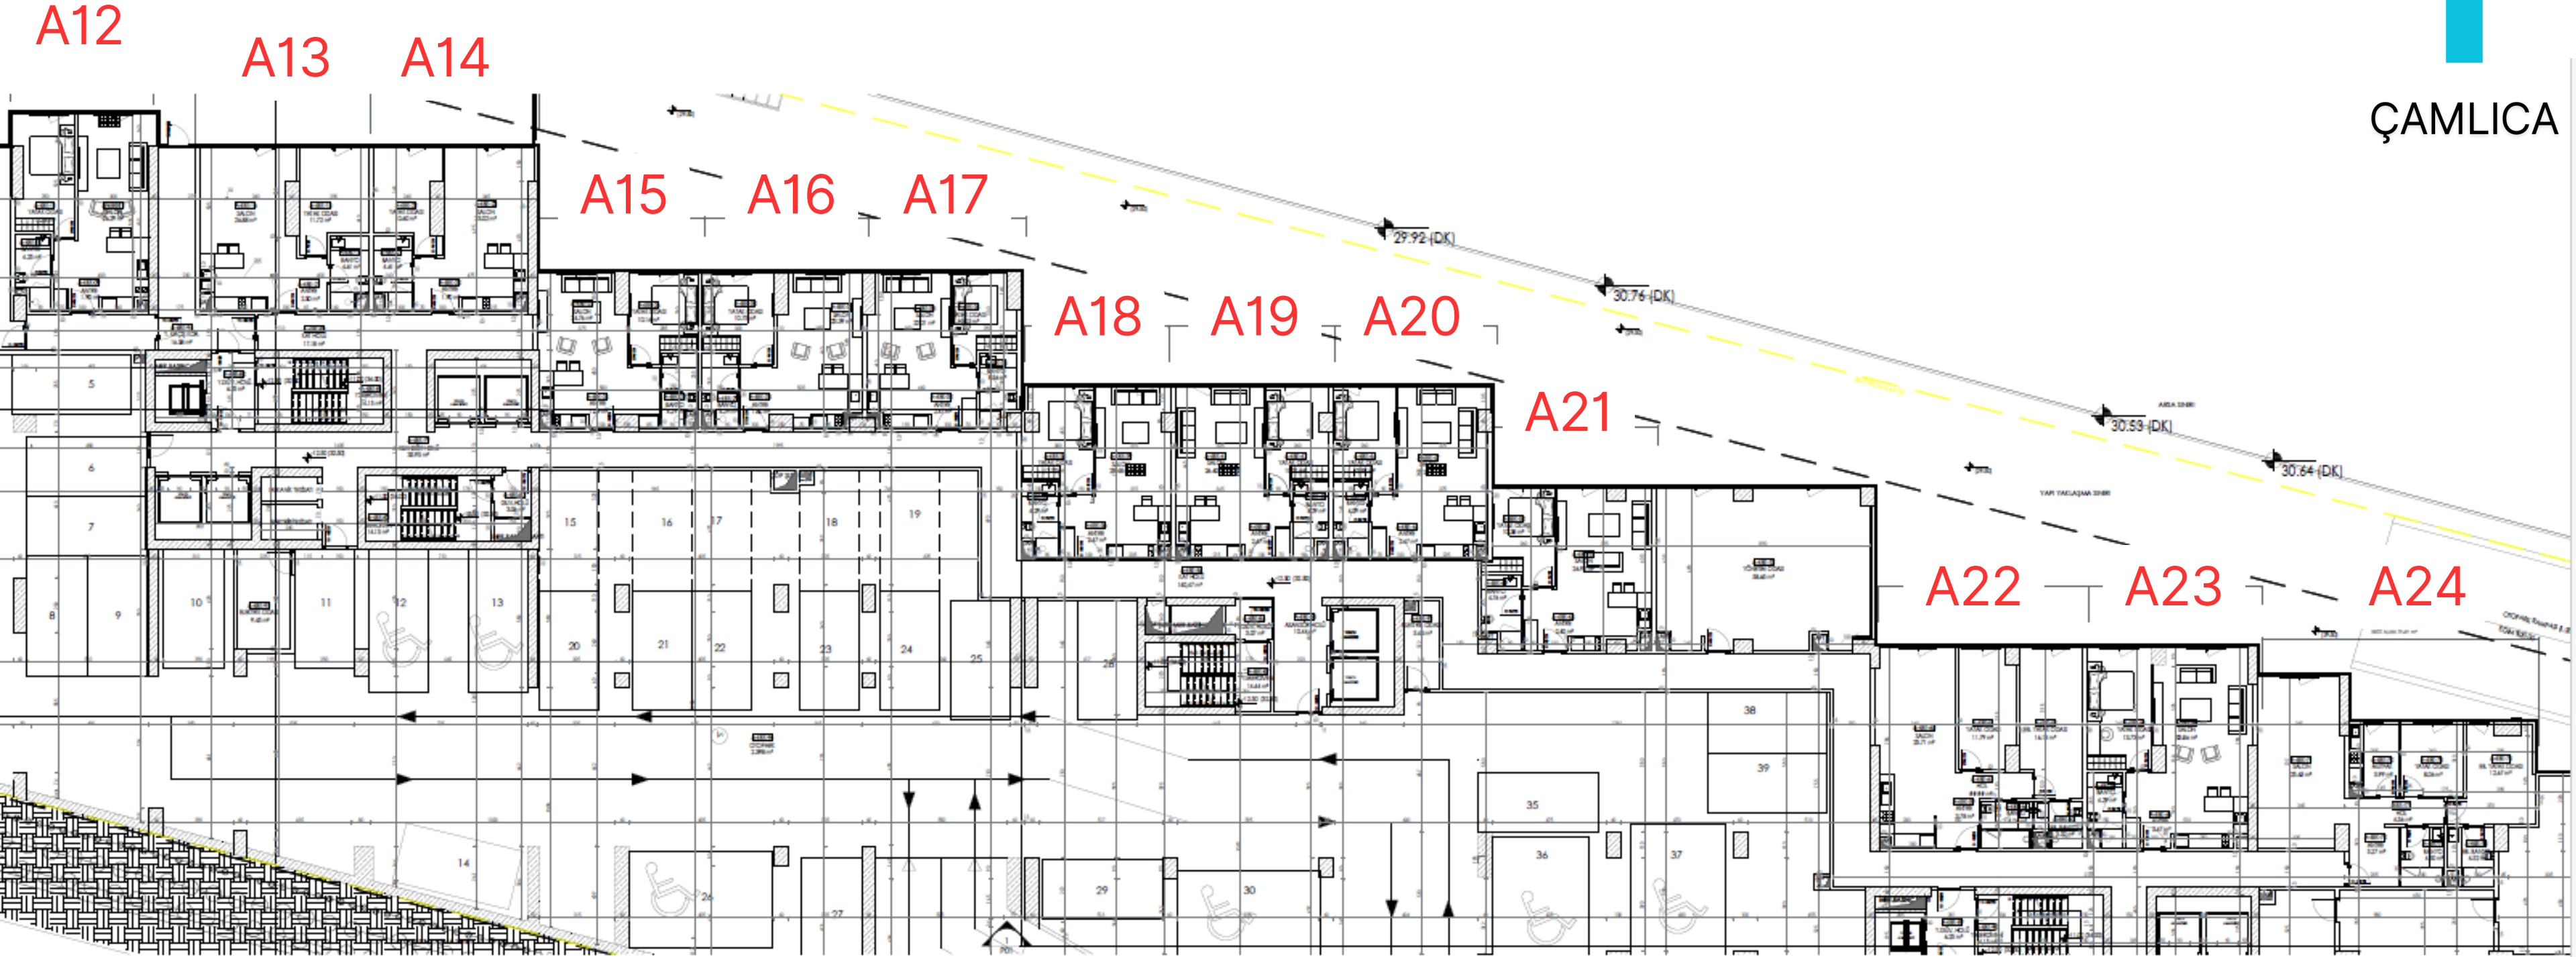

PRESTİJ CD.



4.BODRUM KAT PLANI



BLOK YERLEŐİMİ



B BLOK

C BLOK

A BLOK